


REPLAT OF PARK MEADOWS
LOTS 5-12,15,16,19-30 AND LOTS 1A,2A,3A,4A,31A,32A AND 014613
PART OF LOT A (COMMON AREA) OF PARK MEADOWS
VILLAGE OF YELLOW SPRINGS, GREENE COUNTY, OHIO

2012 JUL 20 AM 11:02

ERIC C. SEARS
GREENE CO. RECORDER
XENIA, OH.


DERICK B. DONAHOE
& MARY ANNE WRIGHT
4.931 AC. TRACT
O.R. VOL. 2501, PAGE 0321

THISTLE CREEK
PLANNED UNIT DEVELOPMENT
PHASE ONE
P.C. 36, PAGES 177A-179A

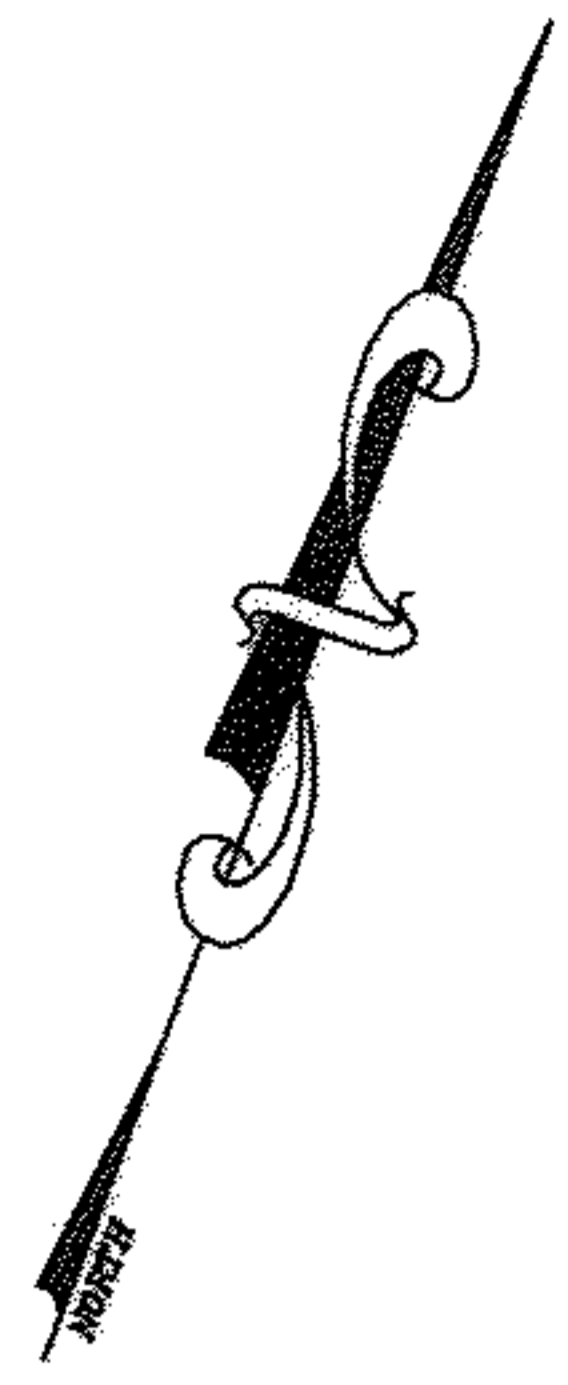

0 25 50 75 100 150





GRAPHIC SCALE IN FEET
SCALE: 1" = 50'

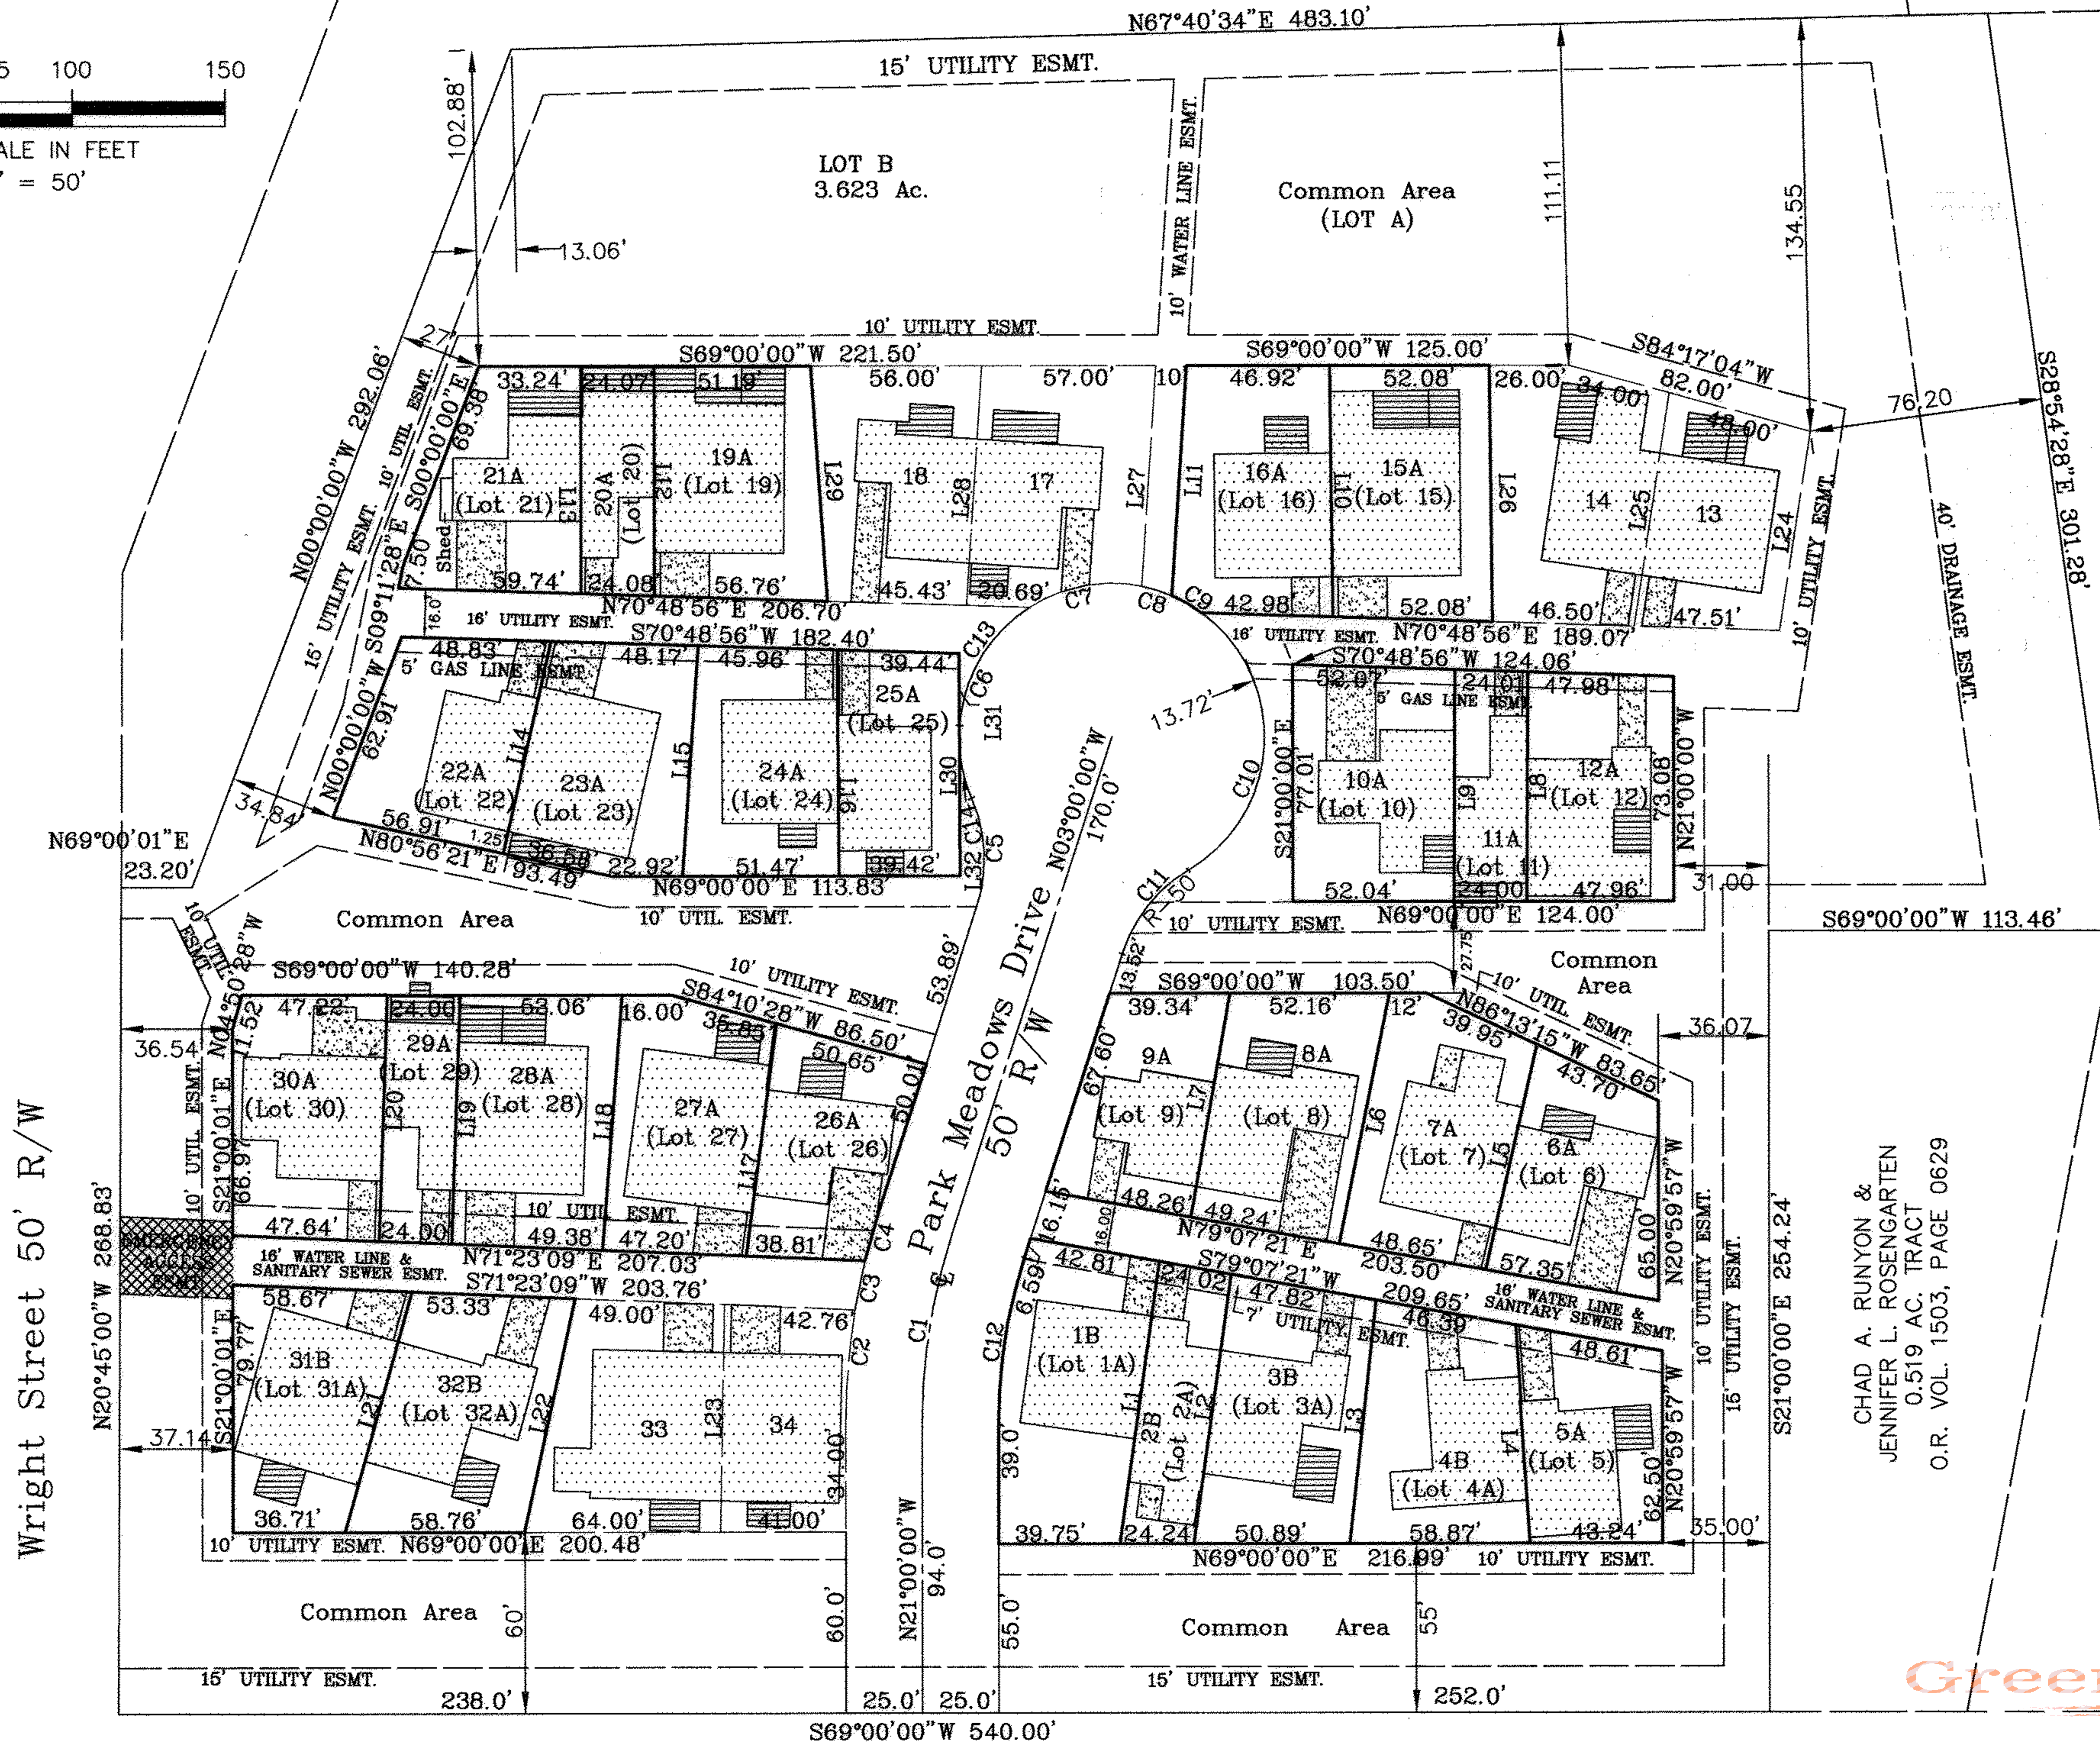

FIRST BAPTIST CHURCH
2.568 AC. TRACT
O.R. VOL. 0160, PAGE 0501

CHAD A. RUNYON &
JENNIFER L. ROSENGARTEN
0.519 AC. TRACT
O.R. VOL. 1503, PAGE 0629

LEGEND

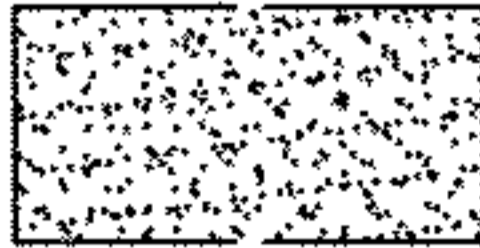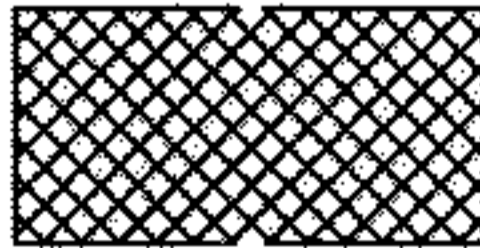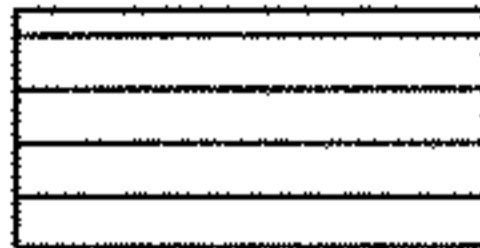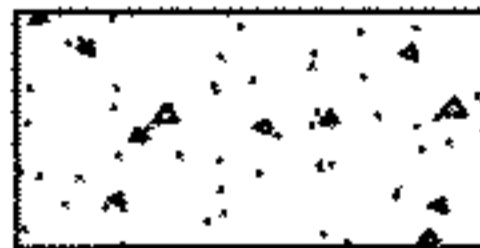-  DRIVEWAY
-  EMERGENCY ACCESS
-  DECK
-  PORCH/PATIO

Dayton Street 60' R/W

Rev. May 5, 2012
Rev. June 8, 2009
Rev. June 2, 2008

Job: 07085AS Sheet 1 of 8

XCG CONSULTANTS, INC.
4359 Glendale-Milford Road
Cincinnati, OH 45242
Ph. # 513-841-9246

Scale: 1"=50' Date: May 14, 2008

REPLAT OF PARK MEADOWS
LOTS 5-12,15,16,19-30 AND LOTS 1A,2A,3A,4A,31A,32A AND
PART OF LOT A (COMMON AREA) OF PARK MEADOWS
VILLAGE OF YELLOW SPRINGS, GREENE COUNTY, OHIO

DESCRIPTION:

BEING A REPLAT OF LOTS 5-7, 10-12,15,16,19-29 AND 30 OF THE PLAT OF PARK MEADOWS AS RECORDED IN PLAT CABINET 33, PAGES 857B-858A (OLD PLAT BOOK 22, PAGES 139 AND 140 AND LOTS 1A-4A AND 0.575 AC. OF LOT A (COMMON AREA) OF THE REPLAT OF LOTS 1-4, LOTS 31-32 AND OF LOT A (COMMON AREA) OF THE PLAT OF PARK MEADOWS AS RECORDED IN P.C. 34, PAGES 22B-23A (OLD P.B. 24, PAGES 147-148) OF THE PLAT RECORDS OF GREENE COUNTY, OHIO.

THE PROPERTY DESCRIBED ON THIS REPLAT IS SUBJECT TO THE TERMS AND CONDITIONS OF THAT CERTAIN DECLARATION OF COVENANTS, CONDITIONS AND RESTRICTION FOR PARK MEADOWS, RECORDED AT VOLUME 386, PAGE 767 OF THE GREENE COUNTY, OHIO RECORDS, AND AMENDED BY THAT CERTAIN FIRST AMENDMENT TO DECLARATION RECORDED AT VOLUME 406, PAGE 191 OF THE GREENE COUNTY, OHIO RECORDS.

DECLARATION:

THE PURPOSE OF THIS REPLAT IS TO CORRECT CERTAIN ERRORS IN THE LOCATION OF LOT LINES TO ELIMINATE ENCROACHMENTS AND TO MORE ACCURATELY ORIENT THE LOT LINES WITH THE EXISTING COMMON WALLS OF THE ATTACHED DWELLING UNITS. IN SO DOING, PORTIONS OF EXISTING LOTS ARE HEREBY SPLIT FROM THEIR EXISTING LOT ("GRANTING LOT") AND ATTACHED TO AND INCORPORATED INTO ADJOINING LOTS ("RECEIVING LOT"). THESE PORTIONS OF LOTS SPLIT OFF AND ADJOINED TO RECEIVING LOTS ARE HEREIN REFERRED TO AS "SPLIT PORTIONS OF PROPERTY". IF NOT EVIDENCED BY RECORDED QUIT CLAIM DEED AFFIRMING THE SAME, EACH OWNER OF A GRANTING LOT WITHIN PARK MEADOWS WHOSE LOT IS MODIFIED HEREUNDER TO REMOVE A SPLIT PORTION OF PROPERTY AND ATTACH OR ADJOIN THE SAME TO A RECEIVING LOT, BY JOINING IN IN THIS REPLAT DOES HEREBY QUIT CLAIM ANY AND ALL RIGHT, TITLE AND INTEREST HE OR SHE MAY HAVE IN AND TO THE SPLIT PORTION OF PROPERTY APPLICABLE TO SUCH OWNER'S GRANTING LOT, TO THE OWNER OR OWNERS OF THE RECEIVING LOT TO WHICH THE SPLIT PORTION OF PROPERTY IS HEREBY ADJOINED. ALL SUCH GRANTS SHALL BE DEEMED TO CONVEY TO THE OWNERS OF THE RECEIVING LOTS IN THE SAME FORM AS HIS OR HER INTERESTS MAY APPEAR WITH RESPECT TO THE ORIGINAL RECEIVING LOT.

DEDICATION:

WE THE UNDERSIGNED BEING THE TRUSTEES OF THE PARK MEADOWS HOMEOWNERS ASSOCIATION AND DULY AUTHORIZED TO REPRESENT THE OWNERS OF THE LOTS BEING REPLATTED DO HEREBY VOLUNTARILY CONSENT TO THE SAID REPLAT.

SIGNED AND ACKNOWLEDGED IN THE PRESENCE OF:

PARK MEADOWS HOMEOWNERS ASSOCIATION:

Witness signature

Benny Vazquez
WITNESS
(PRINTED NAME)

Caroleyn J. Ray
CAROLYN J. RAY, TRUSTEE

ACCEPTANCE AND APPROVAL: -
ACCEPTANCE AND APPROVAL OF THIS REPLAT IS MADE BY THE VILLAGE OF YELLOW SPRINGS, OHIO ON THIS THE 23RD DAY OF MAY, 2012.

ED. Amick
VILLAGE ZONING ADMINISTRATOR

Witness signature

Benny Vazquez
WITNESS
(PRINTED NAME)

Delaine S. Adkins
DELAINE S. ADKINS, TRUSTEE

Sandra Hollenberg
WITNESS
(SIGNATURE)

Sandra Hollenberg
WITNESS
(PRINTED NAME)

Raymond J. Werner, Jr.
RAYMOND J. WERNER, JR., TRUSTEE

Witness signature


Benny Vazquez
WITNESS
(PRINTED NAME)

Regina Joyce
REGINA JOYCE, TRUSTEE

RECORDED:

FILE NO: 14613
FEE: 320.00
PLAT CABINET 37 PAGE 270A-273B
RECEIVED FOR RECORD THIS 26th DAY OF July, 2012.
AT 11:02 A.M.

Greene County Recorder

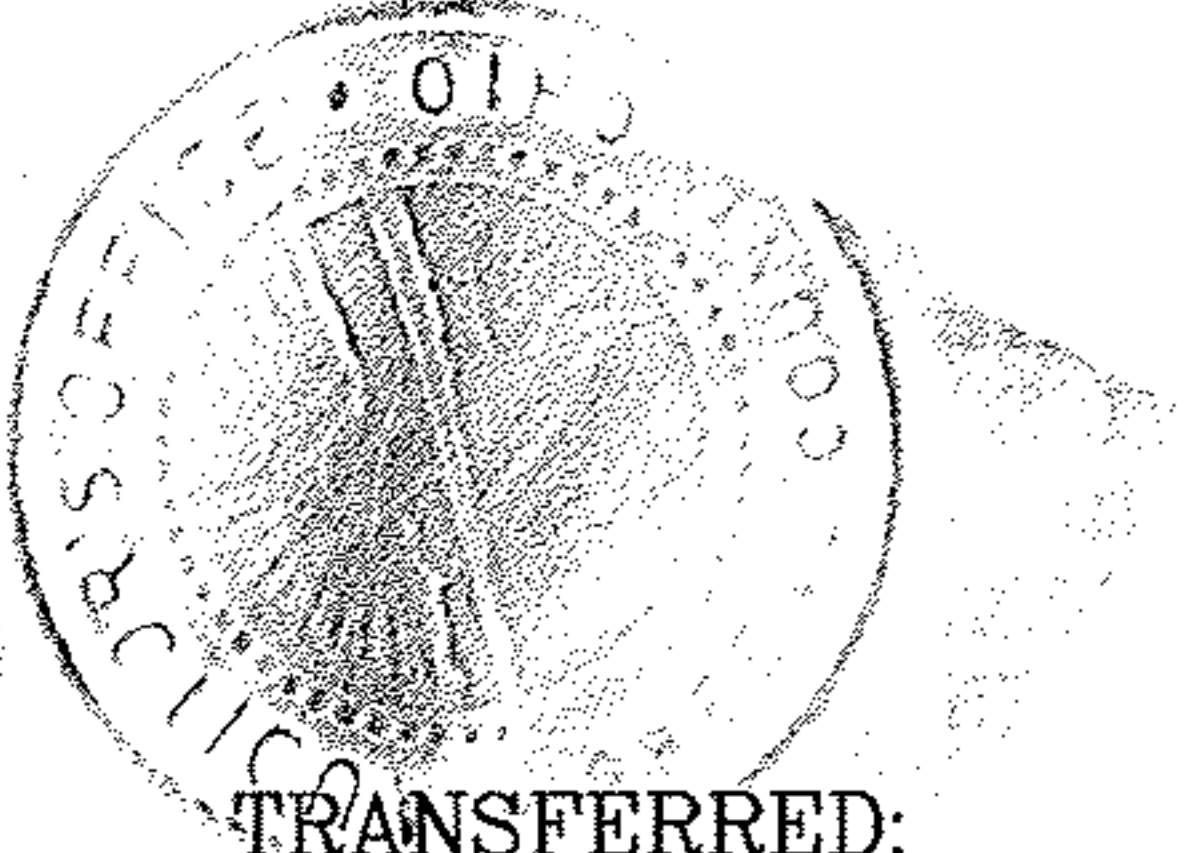

TRANSFERRED:

TRANSFERRED THIS 20th DAY OF July, 2012.


David A. Graham
GREENE COUNTY AUDITOR

12 JUL 20 AM 10:34

STATE OF OHIO

BE IT REMEMBERED THAT ON THIS 10th DAY OF March, 2012 BEFORE ME A NOTARY PUBLIC IN AND FOR SAID STATE PERSONALLY CAME PARK MEADOWS HOMEOWNERS ASSOCIATION BY Carolyn J. Ray, ITS TRUSTEE, WHO ACKNOWLEDGED THE SIGNING AND EXECUTION OF THE FOREGOING INSTRUMENT TO BE HIS/HER VOLUNTARY ACT AND DEED.


NOTARY PUBLIC
COMMISSION EXPIRES Sept. 30th 2014

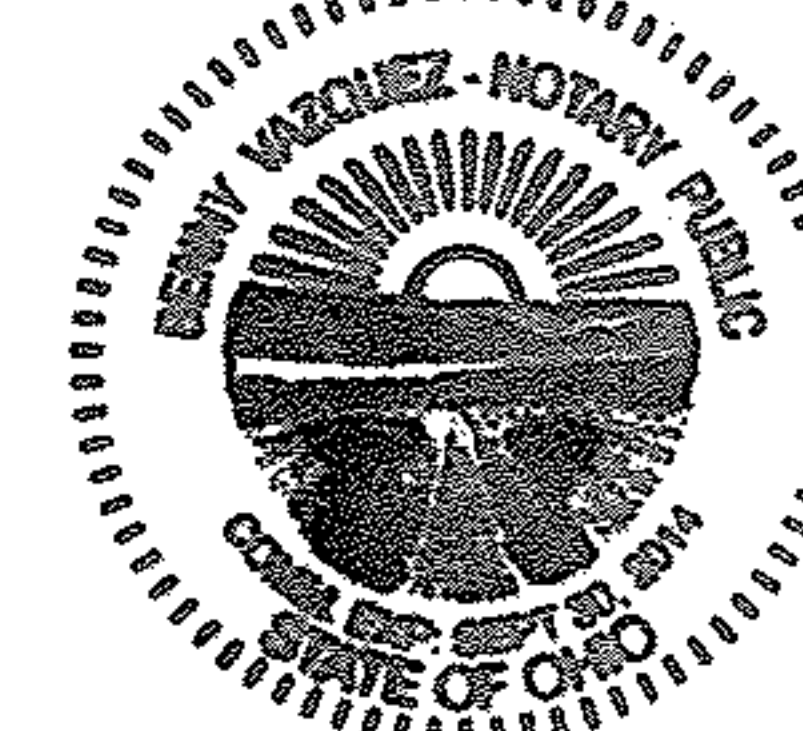

STATE OF OHIO

BE IT REMEMBERED THAT ON THIS 10 DAY OF March, 2012 BEFORE ME A NOTARY PUBLIC IN AND FOR SAID STATE PERSONALLY CAME PARK MEADOWS HOMEOWNERS ASSOCIATION BY Delaine S. Adkins, ITS TRUSTEE, WHO ACKNOWLEDGED THE SIGNING AND EXECUTION OF THE FOREGOING INSTRUMENT TO BE HIS/HER VOLUNTARY ACT AND DEED.


NOTARY PUBLIC
COMMISSION EXPIRES Sept. 30th 2014

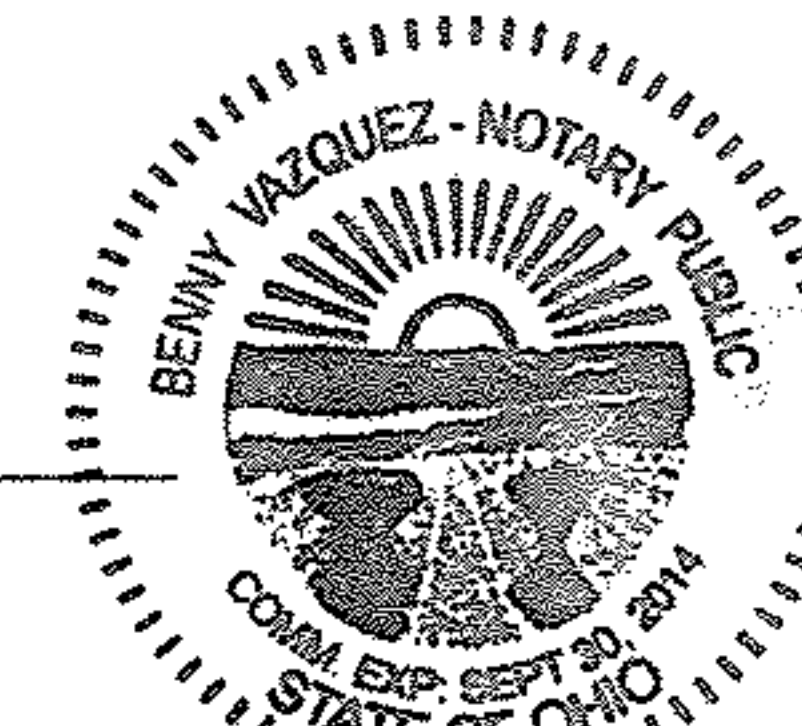

STATE OF OHIO

BE IT REMEMBERED THAT ON THIS 27th DAY OF March, 2012 BEFORE ME A NOTARY PUBLIC IN AND FOR SAID STATE PERSONALLY CAME PARK MEADOWS HOMEOWNERS ASSOCIATION BY Raymond J. Werner, ITS TRUSTEE, WHO ACKNOWLEDGED THE SIGNING AND EXECUTION OF THE FOREGOING INSTRUMENT TO BE HIS/HER VOLUNTARY ACT AND DEED.


NOTARY PUBLIC
COMMISSION EXPIRES 8-28-2013

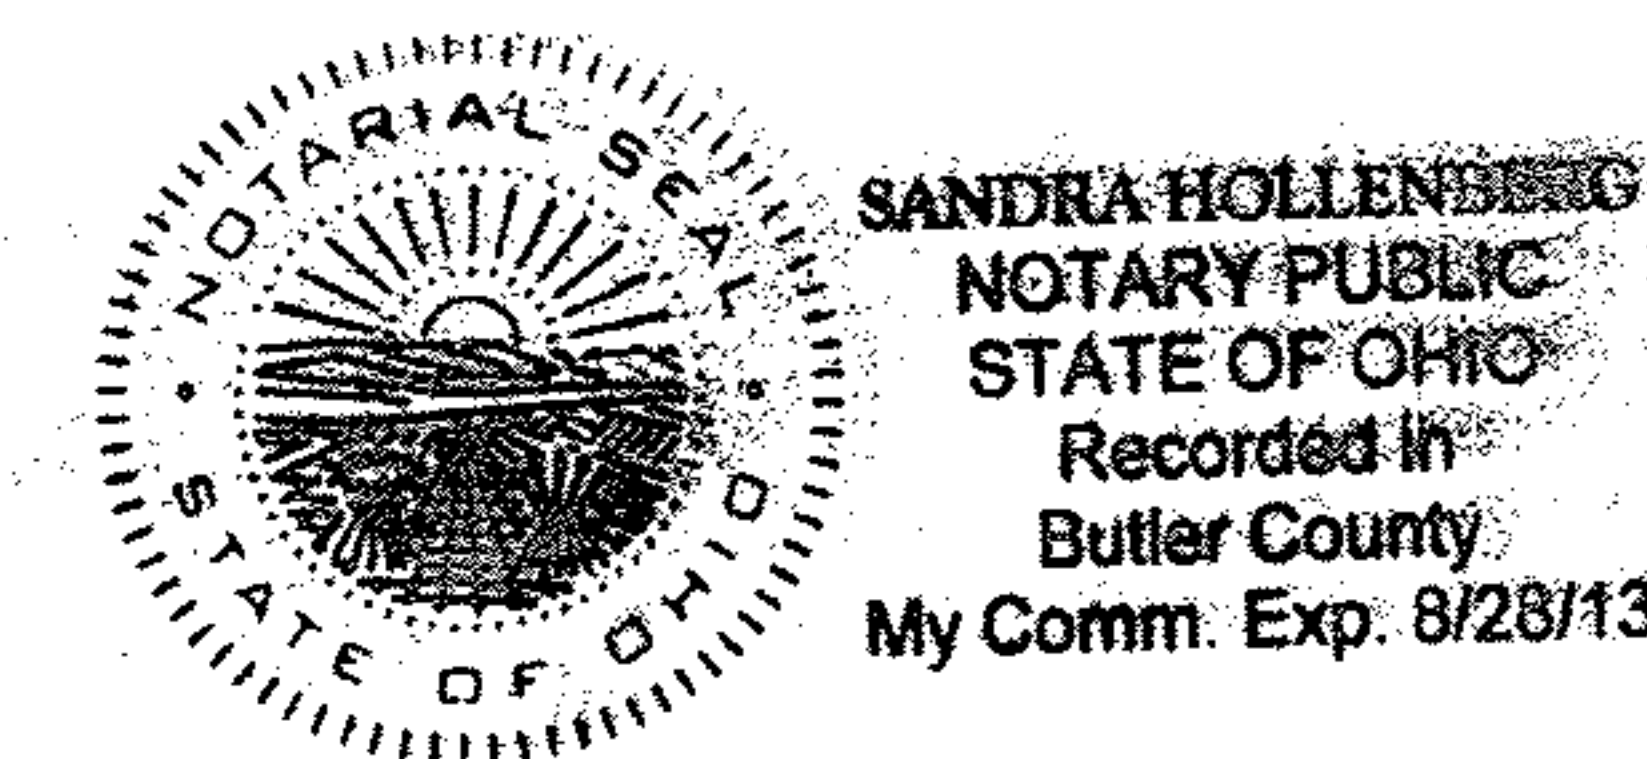

STATE OF OHIO


BE IT REMEMBERED THAT ON THIS 10th DAY OF March, 2012 BEFORE ME A NOTARY PUBLIC IN AND FOR SAID STATE PERSONALLY CAME PARK MEADOWS HOMEOWNERS ASSOCIATION BY Regina Joyce, ITS TRUSTEE, WHO ACKNOWLEDGED THE SIGNING AND EXECUTION OF THE FOREGOING INSTRUMENT TO BE HIS/HER VOLUNTARY ACT AND DEED.

NOTARY PUBLIC
COMMISSION EXPIRES Sept. 30th 2014

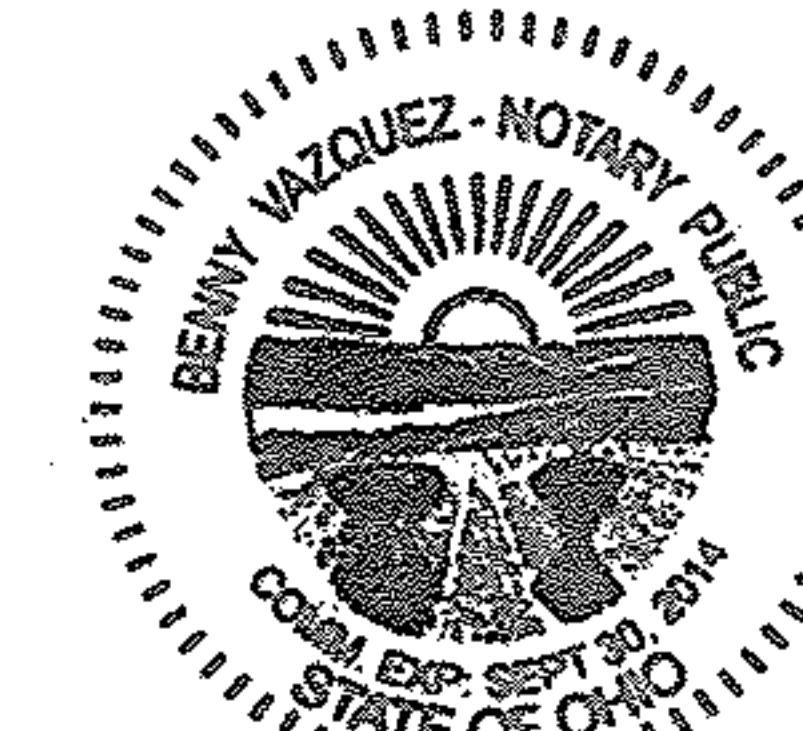

CERTIFICATION:

I HEREBY CERTIFY ALL MEASUREMENTS ON THE WITHIN REPLAT ARE CORRECT AND IRON PIN MONUMENTS SHALL BE SET AS SHOWN.

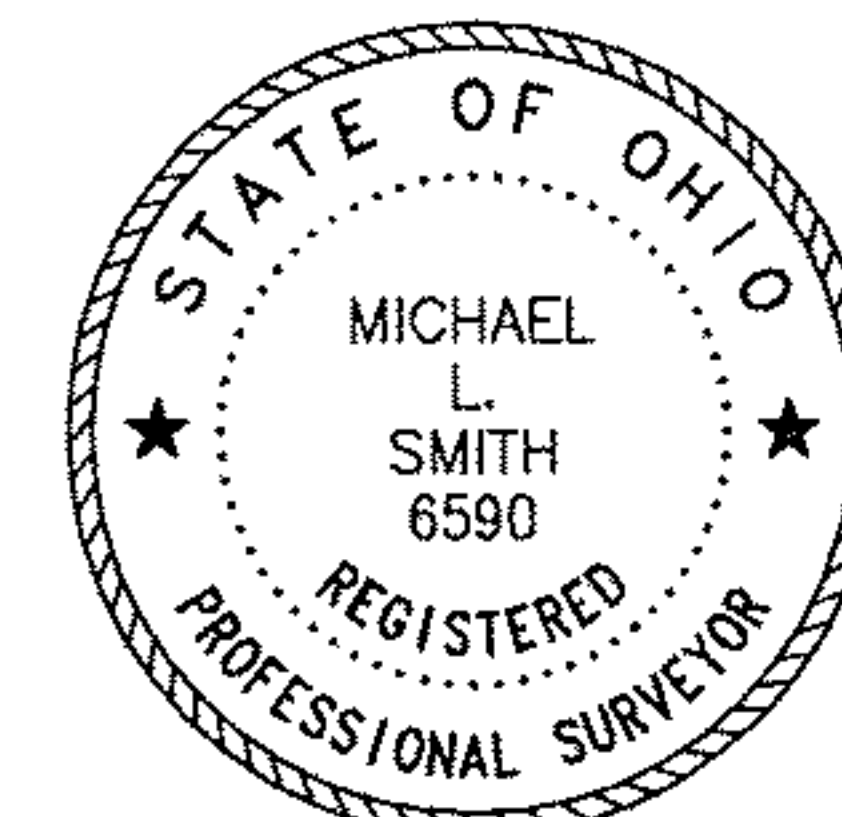

Michael L. Smith
MICHAEL L. SMITH
LICENSED SURVEYOR OHIO NO. 6590

REPLAT OF PARK MEADOWS
LOTS 5-12,15,16,19-30 AND LOTS 1A,2A,3A,4A,31A,32A AND
PART OF LOT A (COMMON AREA) OF PARK MEADOWS
VILLAGE OF YELLOW SPRINGS, GREENE COUNTY, OHIO

LOT OWNERS:

RONALD G. LIMBACH, TRUSTEE
LOT 1A
O.R. VOL. 3078, PAGE 0974

Ronald G. Limbach
Signature

STATE OF OHIO
BE IT REMEMBERED THAT ON THIS 17 DAY OF March 2012 BEFORE ME A NOTARY
PUBLIC IN AND FOR SAID STATE PERSONALLY CAME RONALD G. LIMBACH, TRUSTEE,
WHO ACKNOWLEDGED THE SIGNING AND EXECUTION OF THE FOREGOING INSTRUMENT
TO BE HER VOLUNTARY ACT AND DEED.

NOTARY PUBLIC Cynthia Sanford
COMMISSION EXPIRES 7-11-2015



CYNTHIA SANFORD
Notary Public, State of Ohio
My Commission Expires 7-11-2015

BEVERLY A. PRICE
LOT 2A
O.R. VOL. 2550, PAGE 0445

Beverly A. Price
Signature



STATE OF OHIO
BE IT REMEMBERED THAT ON THIS 10th DAY OF March 2012 BEFORE ME A NOTARY
PUBLIC IN AND FOR SAID STATE PERSONALLY CAME BEVERLY A. PRICE, WHO
ACKNOWLEDGED THE SIGNING AND EXECUTION OF THE FOREGOING INSTRUMENT TO
BE HER VOLUNTARY ACT AND DEED.

NOTARY PUBLIC Benny Wezquez
COMMISSION EXPIRES Sept. 30th 2014

BARBARA J. BROOKSHIRE
LOT 3A
O.R. VOL. 0905, PAGE 0537

Barbara J. Brookshire
Signature



CYNTHIA SANFORD
Notary Public, State of Ohio
My Commission Expires 7-11-2015

STATE OF OHIO
BE IT REMEMBERED THAT ON THIS 17 DAY OF March 2012 BEFORE ME A NOTARY
PUBLIC IN AND FOR SAID STATE PERSONALLY CAME BARBARA J. BROOKSHIRE, WHO
ACKNOWLEDGED THE SIGNING AND EXECUTION OF THE FOREGOING INSTRUMENT TO
BE HER VOLUNTARY ACT AND DEED.

NOTARY PUBLIC Cynthia Sanford
COMMISSION EXPIRES 7-11-2015

DAVID F. LACKEY
LOT 4A
O.R. VOL. 0782, PAGE 0762

David F. Lackey
Signature




STATE OF OHIO
BE IT REMEMBERED THAT ON THIS 10th DAY OF March 2012 BEFORE ME A NOTARY
PUBLIC IN AND FOR SAID STATE PERSONALLY CAME DAVID F. LACKEY, WHO
ACKNOWLEDGED THE SIGNING AND EXECUTION OF THE FOREGOING INSTRUMENT TO
BE HIS VOLUNTARY ACT AND DEED.

NOTARY PUBLIC Benny Wezquez
COMMISSION EXPIRES Sept. 30th 2014

PAULETTE I. OLSON
LOT 5
O.R. VOL. 1064, PAGE 0095

Paulette Olson
Signature

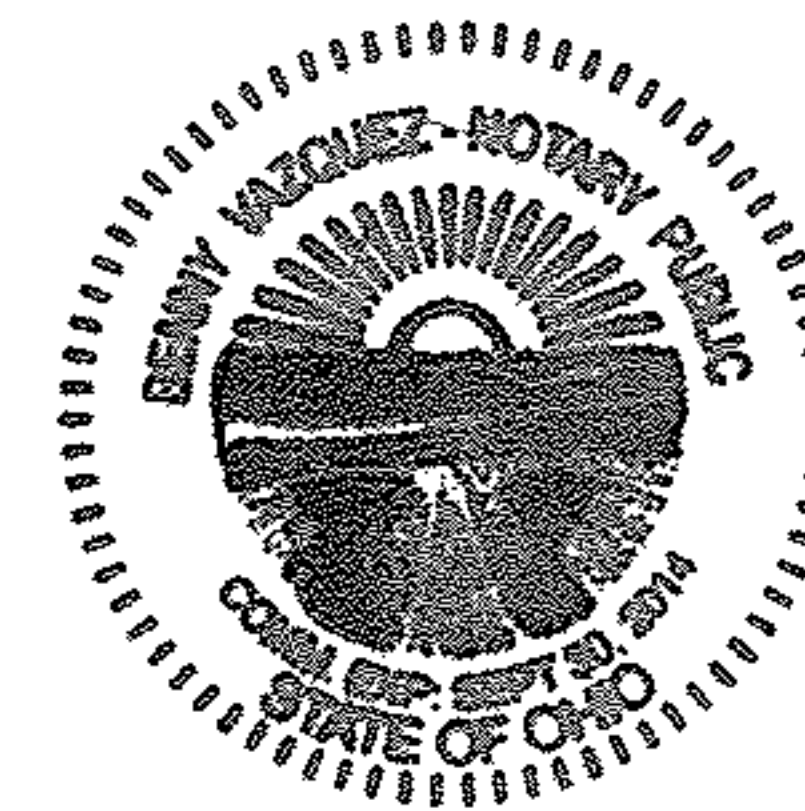

STATE OF OHIO
BE IT REMEMBERED THAT ON THIS 10 DAY OF March, 2012 BEFORE ME A NOTARY
PUBLIC IN AND FOR SAID STATE PERSONALLY CAME PAULETTE I. OLSON, WHO
ACKNOWLEDGED THE SIGNING AND EXECUTION OF THE FOREGOING INSTRUMENT TO
BE HER VOLUNTARY ACT AND DEED.

NOTARY PUBLIC Benny Wezquez
COMMISSION EXPIRES Sept. 30th 2014

PAUL H. BECK, TRUSTEE
LOT 6
O.R. VOL. 1529, PAGE 0258 OR Vol 3248 Pg 313

Paul H. Beck
Signature



CYNTHIA SANFORD
Notary Public, State of Ohio
My Commission Expires 7-11-2015


STATE OF OHIO
BE IT REMEMBERED THAT ON THIS 17 DAY OF March, 2012 BEFORE ME A NOTARY
PUBLIC IN AND FOR SAID STATE PERSONALLY CAME PAUL H. BECK, WHO
ACKNOWLEDGED THE SIGNING AND EXECUTION OF THE FOREGOING INSTRUMENT TO
BE HIS VOLUNTARY ACT AND DEED.

NOTARY PUBLIC Benny Wezquez
COMMISSION EXPIRES Sept. 30th 2014

REGINA M. JOYCE &
MARIAN C. GLANCY
LOT 7
O.R. VOL. 2450, PAGE 0106

Regina M. Joyce
Signature

Marian C. Glancy
Signature

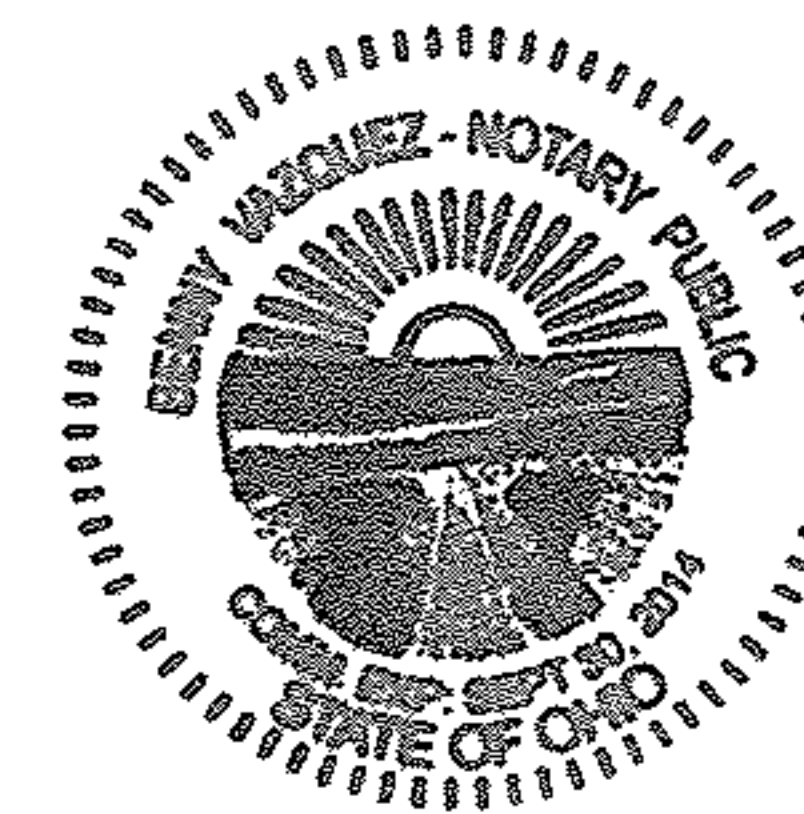


STATE OF OHIO
BE IT REMEMBERED THAT ON THIS 10th DAY OF March, 2012 BEFORE ME A NOTARY
PUBLIC IN AND FOR SAID STATE PERSONALLY CAME REGINA M. JOYCE & MARIAN C.
GLANCY, WHO ACKNOWLEDGED THE SIGNING AND EXECUTION OF THE FOREGOING
INSTRUMENT TO BE THEIR VOLUNTARY ACT AND DEED.

NOTARY PUBLIC Benny Wezquez
COMMISSION EXPIRES Sept. 30th 2014

MARIA DONAT
LOT 8
O.R. VOL. 2803, PAGE 0553

Maria Donat
Signature

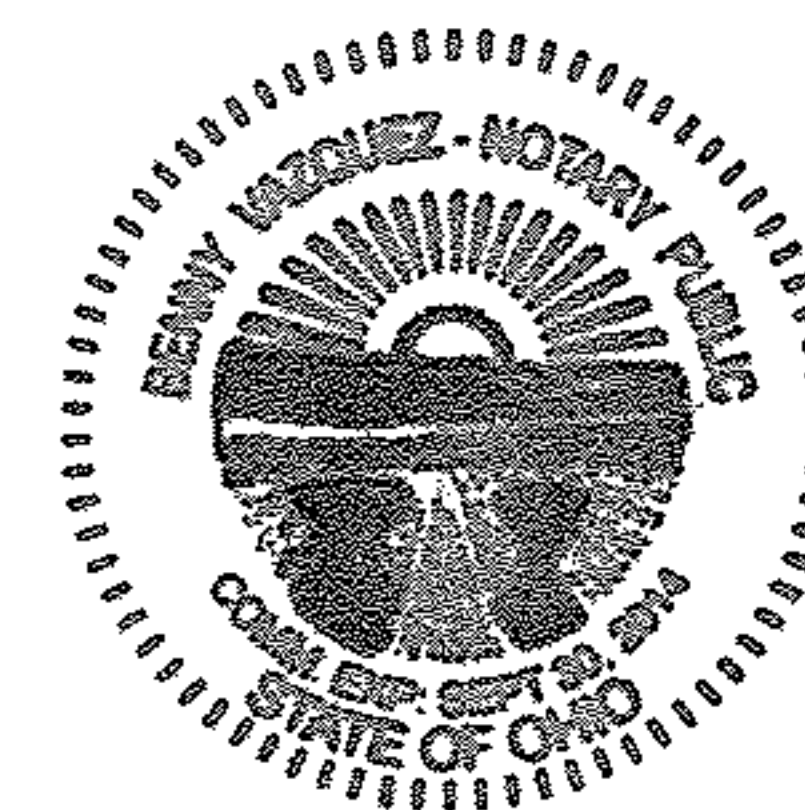

STATE OF OHIO
BE IT REMEMBERED THAT ON THIS 10th DAY OF March, 2012 BEFORE ME A NOTARY
PUBLIC IN AND FOR SAID STATE PERSONALLY CAME MARIA DONAT, WHO
ACKNOWLEDGED THE SIGNING AND EXECUTION OF THE FOREGOING INSTRUMENT TO
BE HER VOLUNTARY ACT AND DEED.

NOTARY PUBLIC Benny Wezquez
COMMISSION EXPIRES Sept. 30th 2014

REPLAT OF PARK MEADOWS
LOTS 5-12,15,16,19-30 AND LOTS 1A,2A,3A,4A,31A,32A AND
PART OF LOT A (COMMON AREA) OF PARK MEADOWS
VILLAGE OF YELLOW SPRINGS, GREENE COUNTY, OHIO

LOT OWNERS CONT.

JON & PEGGY SAARI
LOT 10
O.R. VOL. 0426, PAGE 0443

Jon Saari
Signature
Peggy Saari
Signature

STATE OF OHIO
BE IT REMEMBERED THAT ON THIS DAY OF 2012 BEFORE ME A NOTARY
PUBLIC IN AND FOR SAID STATE PERSONALLY CAME JON & PEGGY SAARI WHO
ACKNOWLEDGED THE SIGNING AND EXECUTION OF THE FOREGOING INSTRUMENT TO
BE THEIR VOLUNTARY ACT AND DEED.

NOTARY PUBLIC
COMMISSION EXPIRES Sept. 30th 2014

VIRGINIA KAUSS CAUDILL & MARA JULIA CAUDILL GAMA-LOBO
LOT 11
O.R. VOL. 2947, PAGE 0883

Virginia Kauss Caudill
Signature
Mara Julia Caudill Gama-Lobo POA
Signature

STATE OF OHIO
BE IT REMEMBERED THAT ON THIS 27th DAY OF June, 2012 BEFORE ME A
NOTARY PUBLIC IN AND FOR SAID STATE PERSONALLY CAME VIRGINIA KAUSS
CAUDILL & MARA JULIA CAUDILL GAMA-LOBO, WHO ACKNOWLEDGED THE SIGNING
AND EXECUTION OF THE FOREGOING INSTRUMENT TO BE THEIR VOLUNTARY ACT
AND DEED.

NOTARY PUBLIC
COMMISSION EXPIRES Sept. 30th 2014

WILMA J. DEEN, Trustee
LOT 12
O.R. VOL. 2577, PAGE 0387 OR Vol 3262 Pg 624

Wilma J. Deen
Signature

STATE OF OHIO
BE IT REMEMBERED THAT ON THIS 14 DAY OF July, 2012 BEFORE ME A
NOTARY PUBLIC IN AND FOR SAID STATE PERSONALLY CAME WILMA J. DEEN, WHO
ACKNOWLEDGED THE SIGNING AND EXECUTION OF THE FOREGOING INSTRUMENT TO
BE HER VOLUNTARY ACT AND DEED.

NOTARY PUBLIC
COMMISSION EXPIRES 7-11-2015

TOD A. COLBERT, SUCCESSOR TRUSTEE
CHARLES COLBERT, TRUSTEE
LOT 15
O.R. VOL. 0678, PAGE 0896 OR Vol 3242 Pg 665
TOD A. Colbert
Signature

STATE OF OHIO
BE IT REMEMBERED THAT ON THIS 27 DAY OF March, 2012 BEFORE ME A NOTARY
PUBLIC IN AND FOR SAID STATE PERSONALLY CAME CHARLES COLBERT, TRUSTEE,
WHO ACKNOWLEDGED THE SIGNING AND EXECUTION OF THE FOREGOING INSTRUMENT
TO BE HIS VOLUNTARY ACT AND DEED.

NOTARY PUBLIC
COMMISSION EXPIRES

TOD A. COLBERT, SUCCESSOR TRUSTEE
BARRY P. REICH, Attorney-At-Law
NOTARY PUBLIC-STATE OF OHIO
My Commission has no expiration date
Section 147.03, R.C.

ROBERT L. & SUE T. PARKER
LOT 16
O.R. VOL. 0921, PAGE 0472

Robert L. Parker
Signature
Sue T. Parker
Signature

STATE OF OHIO
BE IT REMEMBERED THAT ON THIS 14 DAY OF July, 2012 BEFORE ME A NOTARY
PUBLIC IN AND FOR SAID STATE PERSONALLY CAME ROBERT L. & SUE T. PARKER,
WHO ACKNOWLEDGED THE SIGNING AND EXECUTION OF THE FOREGOING INSTRUMENT
TO BE THEIR VOLUNTARY ACT AND DEED.

NOTARY PUBLIC
COMMISSION EXPIRES 7-11-2015

REBECCA A. McCULLERS
LOT 19
O.R. VOL. 2840, PAGE 0467

Rebecca A. McCullers
Signature

STATE OF OHIO
BE IT REMEMBERED THAT ON THIS 19 DAY OF July, 2012 BEFORE ME A
NOTARY PUBLIC IN AND FOR SAID STATE PERSONALLY CAME REBECCA A.
McCULLERS, WHO ACKNOWLEDGED THE SIGNING AND EXECUTION OF THE FOREGOING
INSTRUMENT TO BE HER VOLUNTARY ACT AND DEED.

NOTARY PUBLIC
COMMISSION EXPIRES 7-11-2015

MARGARET R. KOEBERNICK
LOT 20
O.R. VOL. 0722, PAGE 0899

Margaret R. Koebornick
Signature

STATE OF OHIO
BE IT REMEMBERED THAT ON THIS 2nd DAY OF July, 2012 BEFORE ME A NOTARY
PUBLIC IN AND FOR SAID STATE PERSONALLY CAME MARGARET R. KOEBERNICK,
WHO ACKNOWLEDGED THE SIGNING AND EXECUTION OF THE FOREGOING INSTRUMENT
TO BE HER VOLUNTARY ACT AND DEED.

NOTARY PUBLIC
COMMISSION EXPIRES April 8, 2013

CYNTHIA SANFORD
Notary Public, State of Ohio
My Comm. Expires 07-11-2015

SANDRA M. HOLLAND
Notary Public, State of Ohio
My Commission Expires 4-8-2013

CYNTHIA SANFORD
Notary Public, State of Ohio
My Comm. Expires 07-11-2015

REPLAT OF PARK MEADOWS
LOTS 5-12,15,16,19-30 AND LOTS 1A,2A,3A,4A,31A,32A AND
PART OF LOT A (COMMON AREA) OF PARK MEADOWS
VILLAGE OF YELLOW SPRINGS, GREENE COUNTY, OHIO

LOT OWNERS CONT.

DELAINE S. & ANDREA G. ADKINS
LOT 21

O.R. VOL. 1214, PAGE 0915

Delaine S. Adkins
Signature

A. Adkins
Signature

STATE OF OHIO

BE IT REMEMBERED THAT ON THIS 17 DAY OF March, 2012 BEFORE ME A NOTARY PUBLIC IN AND FOR SAID STATE PERSONALLY CAME DELAINE S. & ANDREA G. ADKINS, WHO ACKNOWLEDGED THE SIGNING AND EXECUTION OF THE FOREGOING INSTRUMENT TO BE THEIR VOLUNTARY ACT AND DEED.

NOTARY PUBLIC *Cynthia Sanford*
COMMISSION EXPIRES 7-11-2015



CYNTHIA SANFORD
Notary Public, State of Ohio
My Commission Expires 7-11-2015

MICHAEL G. MC VEY & CAROLINE B. STEVENS

LOT 22

O.R. VOL. 0664, PAGE 0570

Michael G. McVey
Signature

Caroline B. Stevens
Signature



PENNI TULLIS
Notary Public, State of Ohio
My Comm. Expires Dec. 22, 2016

STATE OF OHIO

BE IT REMEMBERED THAT ON THIS _____ DAY OF _____, 2012 BEFORE ME A NOTARY PUBLIC IN AND FOR SAID STATE PERSONALLY CAME MICHAEL G. MC VEY & CAROLINE B. STEVENS, WHO ACKNOWLEDGED THE SIGNING AND EXECUTION OF THE FOREGOING INSTRUMENT TO BE THEIR VOLUNTARY ACT AND DEED.

NOTARY PUBLIC *Penni Tullis*
COMMISSION EXPIRES 12-22-2016


CHARLES E. TAYLOR & MEICHENG CHIANG

LOT 23

O.R. VOL. 1025, PAGE 0653

Charles E. Taylor
Signature

Mei Cheng Chiang
Signature

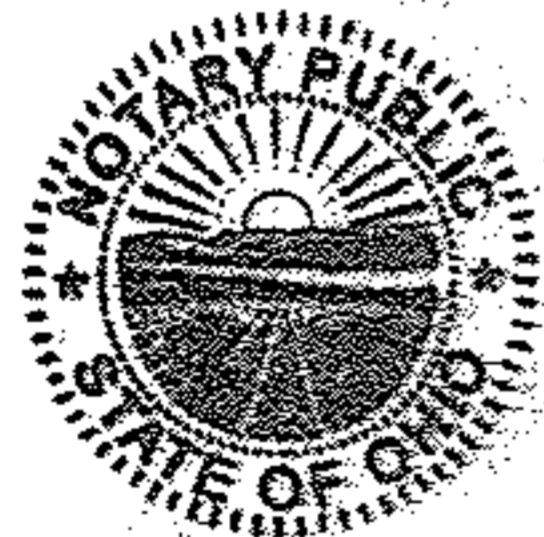

CYNTHIA SANFORD
Notary Public, State of Ohio
My Commission Expires 7-11-2015

STATE OF OHIO

BE IT REMEMBERED THAT ON THIS 17 DAY OF March, 2012 BEFORE ME A NOTARY PUBLIC IN AND FOR SAID STATE PERSONALLY CAME CHARLES E. TAYLOR & MEICHENG CHIANG, WHO ACKNOWLEDGED THE SIGNING AND EXECUTION OF THE FOREGOING INSTRUMENT TO BE THEIR VOLUNTARY ACT AND DEED.

NOTARY PUBLIC *Cynthia Sanford*
COMMISSION EXPIRES 7-11-2015

PETER L. PREIS AND ELIZABETH BAYES PREIS

LOT 24

O.R. VOL. 3054, PAGE 0737


Peter L. Preis
Signature

Elizabeth Bayes Preis
Signature

STATE OF ~~OHIO~~ ALASKA

BE IT REMEMBERED THAT ON THIS 8th DAY OF March, 2012 BEFORE ME A NOTARY PUBLIC IN AND FOR SAID STATE PERSONALLY CAME PETER L. PREIS & ELIZABETH BAYES PREIS, WHO ACKNOWLEDGED THE SIGNING AND EXECUTION OF THE FOREGOING INSTRUMENT TO BE THEIR VOLUNTARY ACT AND DEED.

NOTARY PUBLIC *Rebecca Rechlin*
COMMISSION EXPIRES Nov 22, 2014

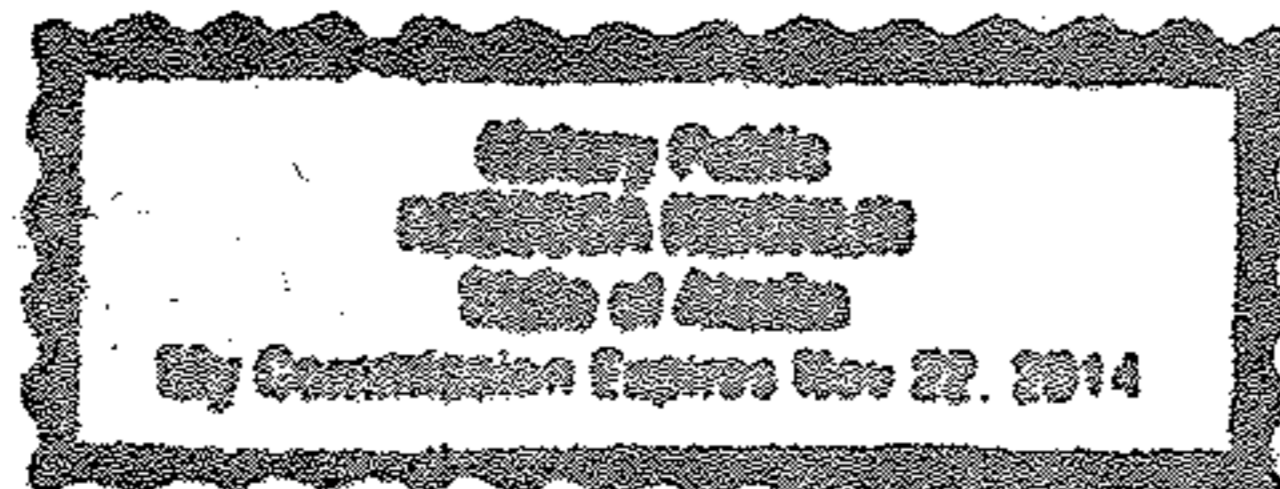

JUDITH C. WILEY

LOT 25

O.R. VOL. 2200, PAGE 0256

Judith C. Wiley
Signature

STATE OF OHIO

BE IT REMEMBERED THAT ON THIS 17 DAY OF March, 2012 BEFORE ME A NOTARY PUBLIC IN AND FOR SAID STATE PERSONALLY CAME JUDITH C. WILEY, WHO ACKNOWLEDGED THE SIGNING AND EXECUTION OF THE FOREGOING INSTRUMENT TO BE HER VOLUNTARY ACT AND DEED.

NOTARY PUBLIC *Cynthia Sanford*
COMMISSION EXPIRES 7-11-2015



CYNTHIA SANFORD
Notary Public, State of Ohio
My Commission Expires 7-11-2015

SHARON B. HSU

LOT 26

O.R. VOL. 2788, PAGE 0976

Sharon B. Hsu
Signature

STATE OF OHIO

BE IT REMEMBERED THAT ON THIS 17 DAY OF March, 2012 BEFORE ME A NOTARY PUBLIC IN AND FOR SAID STATE PERSONALLY CAME SHARON B. HSU, WHO ACKNOWLEDGED THE SIGNING AND EXECUTION OF THE FOREGOING INSTRUMENT TO BE HER VOLUNTARY ACT AND DEED.

NOTARY PUBLIC *Cynthia Sanford*
COMMISSION EXPIRES 7-11-2015



CYNTHIA SANFORD
Notary Public, State of Ohio
My Commission Expires 7-11-2015

CAROLYN J. RAY

LOT 27


O.R. VOL. 2547, PAGE 0906

Carolyn J. Ray
Signature

STATE OF OHIO

BE IT REMEMBERED THAT ON THIS 17 DAY OF March, 2012 BEFORE ME A NOTARY PUBLIC IN AND FOR SAID STATE PERSONALLY CAME CAROLYN J. RAY, WHO ACKNOWLEDGED THE SIGNING AND EXECUTION OF THE FOREGOING INSTRUMENT TO BE HER VOLUNTARY ACT AND DEED.

NOTARY PUBLIC *Cynthia Sanford*
COMMISSION EXPIRES 7-11-2015

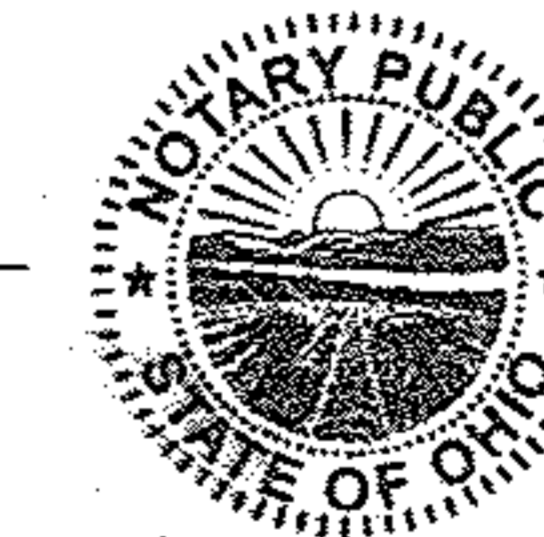

CYNTHIA SANFORD
Notary Public, State of Ohio
My Commission Expires 7-11-2015

JULIA H. CADY

LOT 28

O.R. VOL. 0777, PAGE 0533

Julia H. Cady
Signature

STATE OF OHIO

BE IT REMEMBERED THAT ON THIS 17 DAY OF March, 2012 BEFORE ME A NOTARY PUBLIC IN AND FOR SAID STATE PERSONALLY CAME JULIA H. CADY, WHO ACKNOWLEDGED THE SIGNING AND EXECUTION OF THE FOREGOING INSTRUMENT TO BE HER VOLUNTARY ACT AND DEED.

NOTARY PUBLIC *Cynthia Sanford*
COMMISSION EXPIRES 7-11-2015



CYNTHIA SANFORD
Notary Public, State of Ohio
My Commission Expires 7-11-2015

REPLAT OF PARK MEADOWS
LOTS 5-12,15,16,19-30 AND LOTS 1A,2A,3A,4A,31A,32A AND
PART OF LOT A (COMMON AREA) OF PARK MEADOWS
VILLAGE OF YELLOW SPRINGS, GREENE COUNTY, OHIO

LOT OWNERS CONT.

BEVERLY G. CRAIG
LOT 29
O.R. VOL. 0734, PAGE 0445

Signature [Handwritten Signature]

STATE OF OHIO
BE IT REMEMBERED THAT ON THIS 17 DAY OF March, 2012 BEFORE ME A
NOTARY PUBLIC IN AND FOR SAID STATE PERSONALLY CAME BEVERLY G. CRAIG,
WHO ACKNOWLEDGED THE SIGNING AND EXECUTION OF THE FOREGOING INSTRUMENT
TO BE HER VOLUNTARY ACT AND DEED.

NOTARY PUBLIC Cynthia Sanford
COMMISSION EXPIRES 7-11-2015



CYNTHIA SANFORD
Notary Public, State of Ohio
My Commission Expires 7-11-2015

RAYMOND JOHN WERNER, JR. &
JOYCE ELAINE JELLY WERNER
LOT 30
OR, VOL. 2677, PAGE 0307

Signature [Handwritten Signatures]

STATE OF OHIO
BE IT REMEMBERED THAT ON THIS 27 DAY OF March, 2012 BEFORE ME A
NOTARY PUBLIC IN AND FOR SAID STATE PERSONALLY CAME RAYMOND JOHN
WERNER, JR. & JOYCE ELAINE JELLY WERNER, WHO ACKNOWLEDGED THE SIGNING
AND EXECUTION OF THE FOREGOING INSTRUMENT TO BE THEIR VOLUNTARY ACT
AND DEED.

NOTARY PUBLIC Sandra Hollenberg
COMMISSION EXPIRES 8-28-2013




SANDRA HOLLENBERG
NOTARY PUBLIC
STATE OF OHIO
Recorded in
Butler County
My Comm. Exp. 8/28/13

DIMITRA REBER
LOT 31A
OR. VOL. 1019, PAGE 0609

Signature [Handwritten Signature]

STATE OF OHIO
BE IT REMEMBERED THAT ON THIS DAY OF , 2012 BEFORE ME A
NOTARY PUBLIC IN AND FOR SAID STATE PERSONALLY CAME DIMITRA REBER, WHO
ACKNOWLEDGED THE SIGNING AND EXECUTION OF THE FOREGOING INSTRUMENT TO
BE HER VOLUNTARY ACT AND DEED.

NOTARY PUBLIC Cynthia Sanford
COMMISSION EXPIRES 7-11-2015

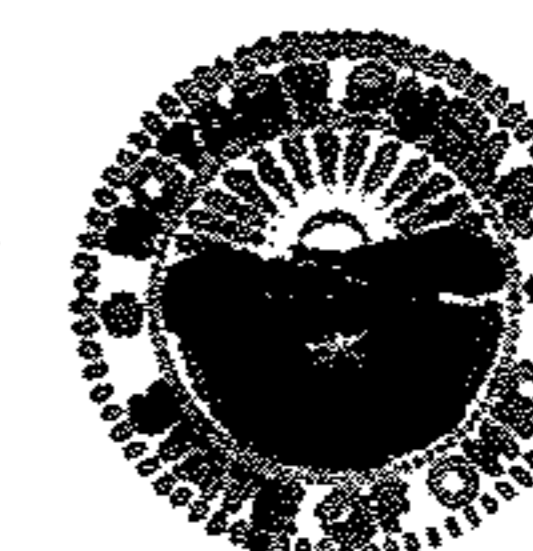

CYNTHIA SANFORD
Notary Public, State of Ohio
My Comm. Expires 07-11-2015

KATHLEEN A. MCMILLAN
LOT 32A
OR. VOL. 0520, PAGE 0823

Signature [Handwritten Signature]

STATE OF OHIO
BE IT REMEMBERED THAT ON THIS 18 DAY OF July, 2012 BEFORE ME A
NOTARY PUBLIC IN AND FOR SAID STATE PERSONALLY CAME KATHLEEN A.
MCMILLAN, WHO ACKNOWLEDGED THE SIGNING AND EXECUTION OF THE FOREGOING
INSTRUMENT TO BE HER VOLUNTARY ACT AND DEED.

NOTARY PUBLIC Karen Hilderbrand
COMMISSION EXPIRES 1-3-2013



Karen Hilderbrand, Notary Public
In and For the State of Ohio
My Commission Expires Jan. 3, 2013

REPLAT OF PARK MEADOWS
LOTS 5-12,15,16,19-30 AND LOTS 1A,2A,3A,4A,31A,32A AND
PART OF LOT A (COMMON AREA) OF PARK MEADOWS
VILLAGE OF YELLOW SPRINGS, GREENE COUNTY, OHIO

LOT OWNERS CONT.

SUSAN NEFF
LOT 9
O.R. VOL. 2714, PAGE 0297

Susan P. Neff
Signature

STATE OF OHIO
BE IT REMEMBERED THAT ON THIS 4 DAY OF JUNE, 2012 BEFORE ME A
NOTARY PUBLIC IN AND FOR SAID STATE PERSONALLY CAME SUSAN NEFF
WHO ACKNOWLEDGED THE SIGNING AND EXECUTION OF THE FOREGOING INSTRUMENT
TO BE HER VOLUNTARY ACT AND DEED.

NOTARY PUBLIC *G.D.P.*

COMMISSION EXPIRES N/A

BEFORE ME,
GLENROY D. ARANHA
JUSTICE OF THE PEACE